











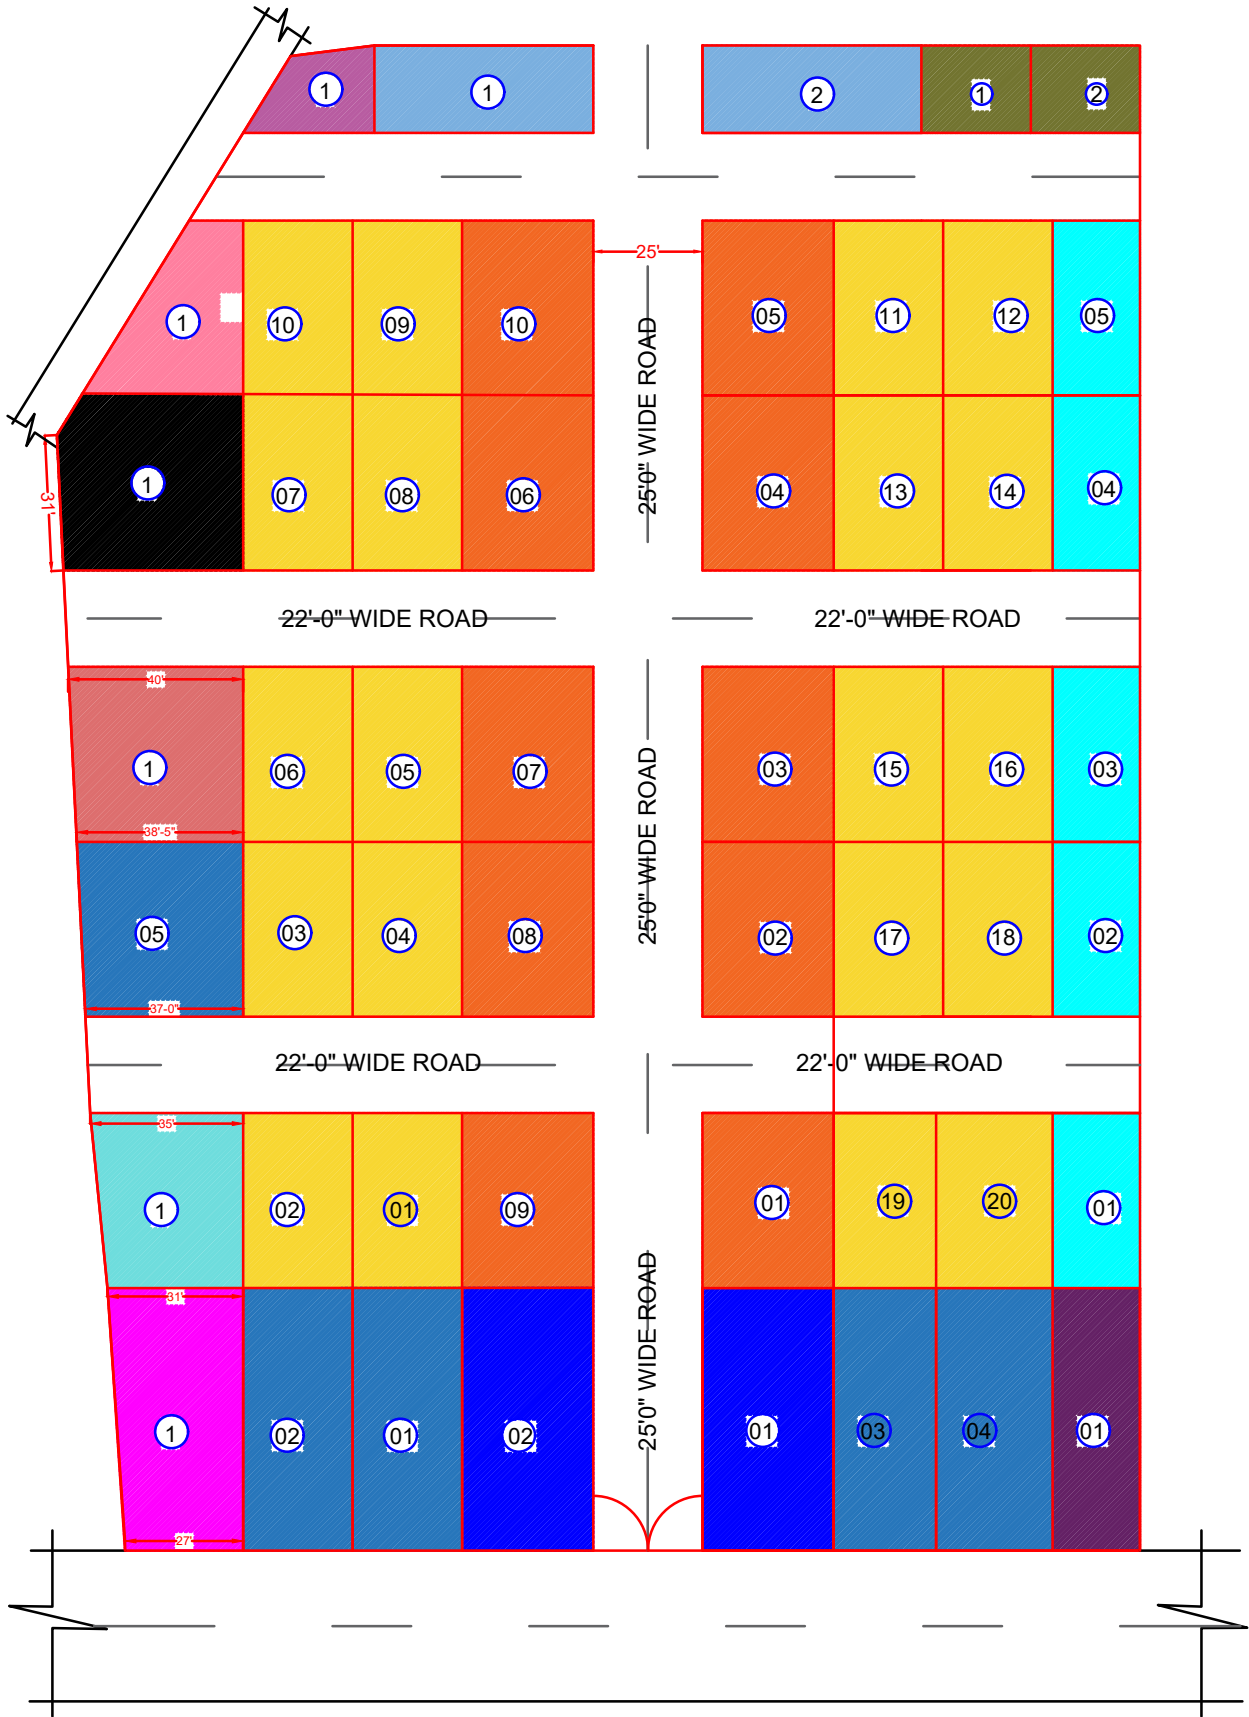

DOLPHIN DIAMOND CITY

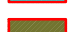ABDOLPHIN INFRATECH BUILDERS & DEVELOPERS PVT. LTD
 DKSKY BUILDERS & DEVELOPERS PVT.LTD



	A	=	25X60 = 1500 SQ.FT. = 05 PLOTS
	B	=	30X60 = 1800 SQ.FT. = 02 PLOTS
	C	=	25X40 = 1000 SQ.FT. = 20 PLOTS
	D	=	30X40 = 1200 SQ.FT. = 10 PLOTS
	E	=	20X40 = 800 SQ.FT. = 05 PLOTS
	F	=	22X25 = 550 SQ.FT. = 02 PLOTS

	G	=	29X60 = 1740 SQ.FT. = 01 PLOTS
	H	=	33X40 = 1320 SQ.FT. = 01 PLOTS
	I	=	39X40 = 1570 SQ.FT. = 01 PLOTS
	J	=	22X50 = 1100 SQ.FT. = 02 PLOTS
	K	=	20X60 = 1200 SQ.FT. = 01 PLOTS